




C WEST ELEV.
A03 1:200

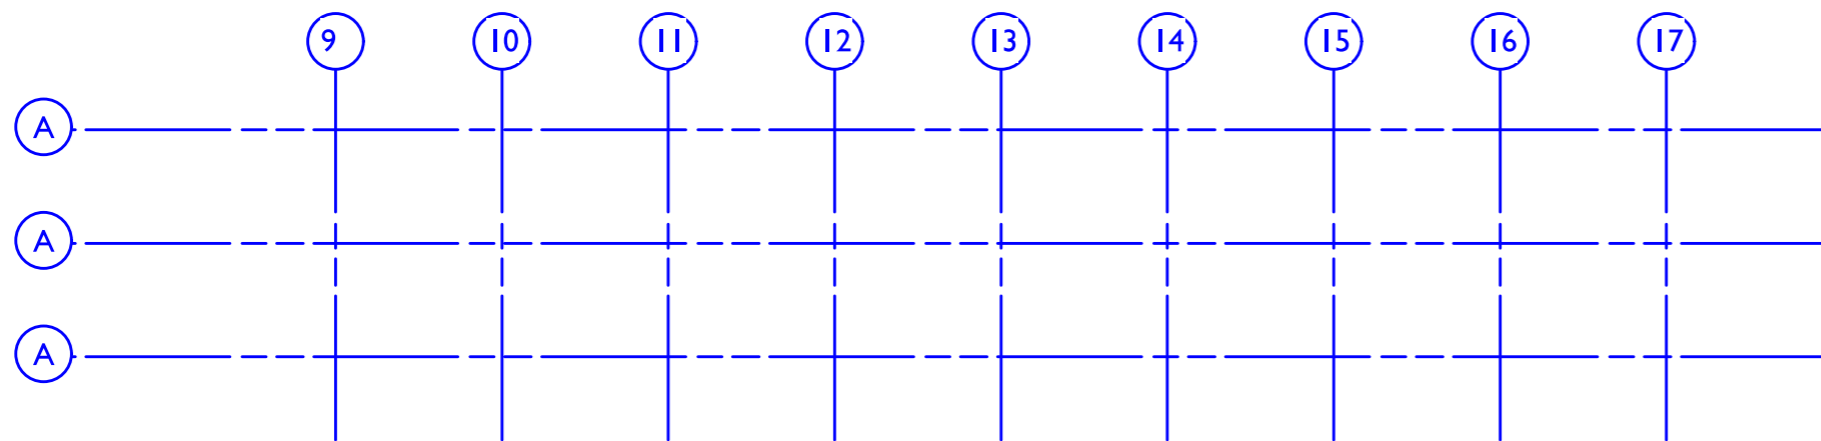


B EAST ELEV.
A03 1:200

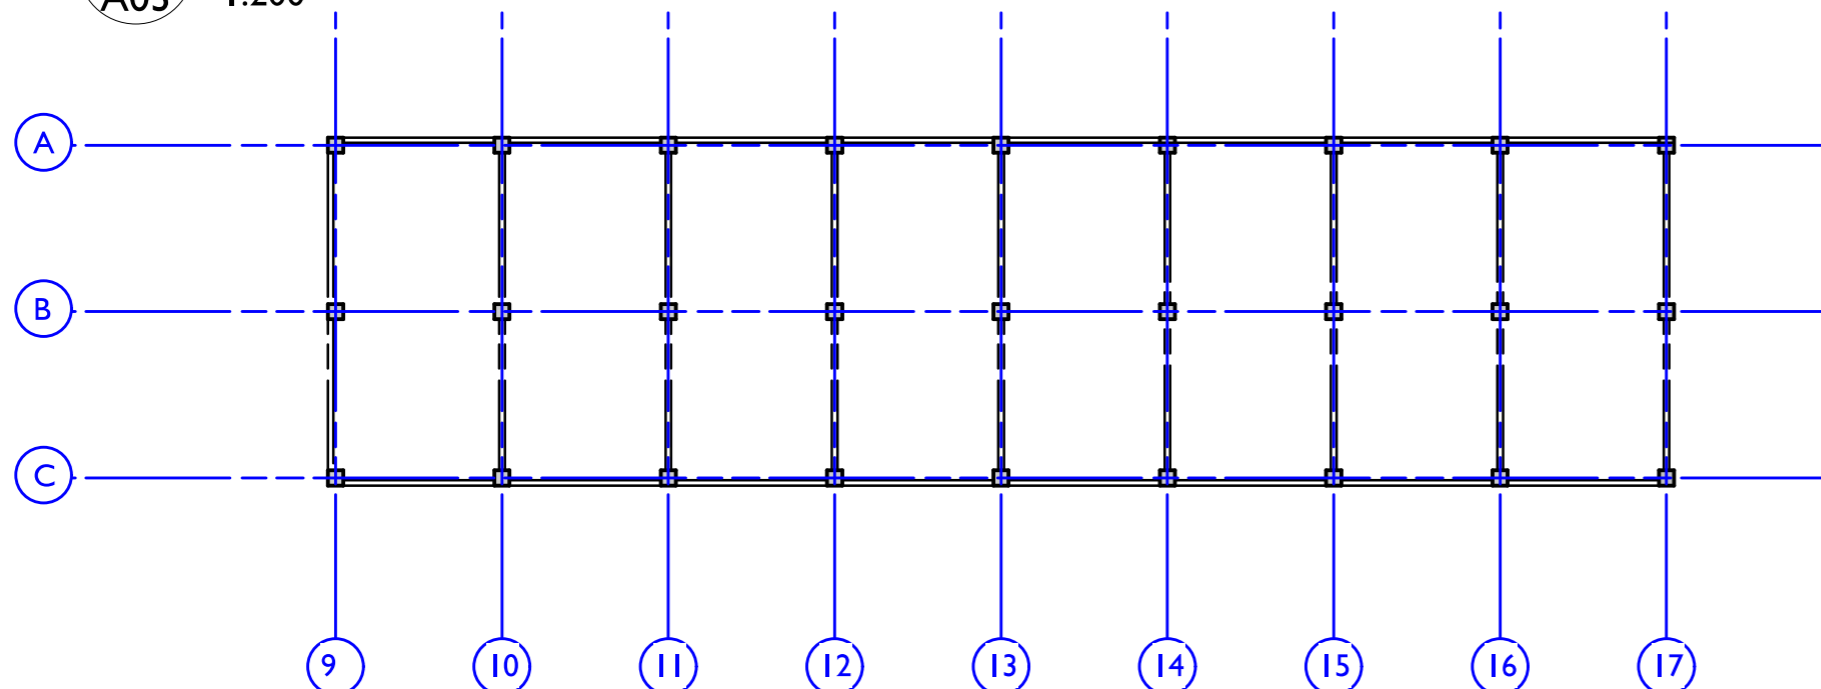


A GRD FLOOR PLAN
A03 1:200

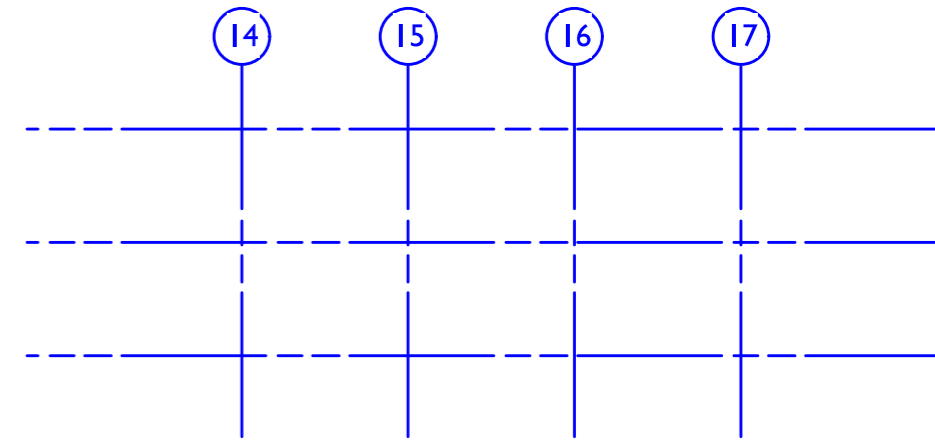

D SOUTH ELEV.
A03 1:200

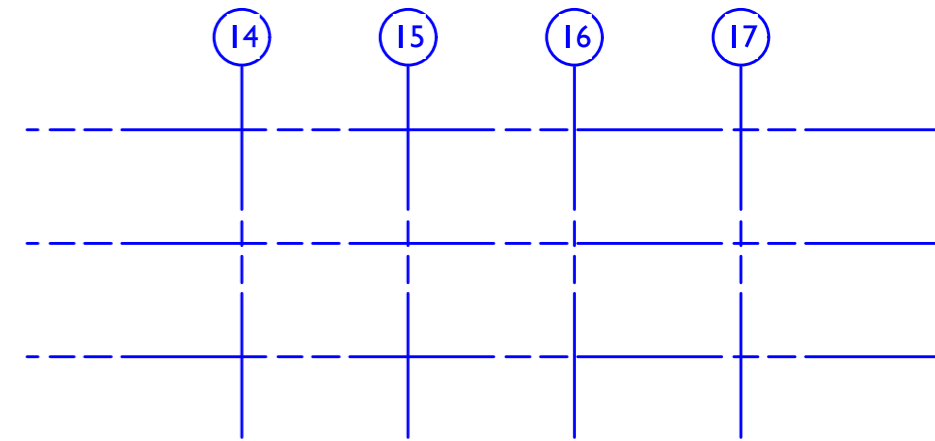

E NORTH ELEV.
A03 1:200

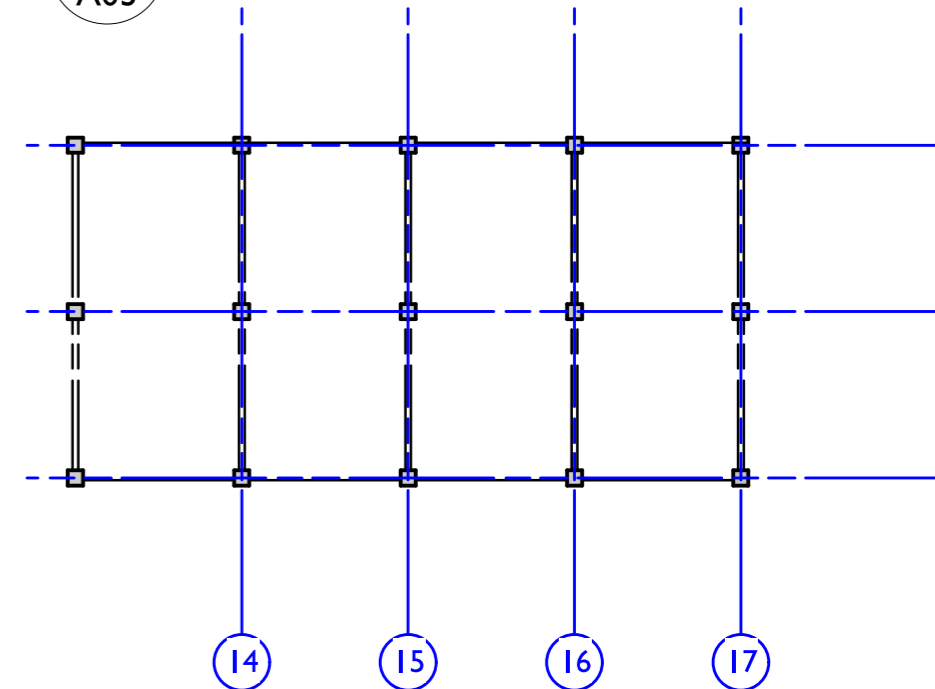

F 1ST FLOOR PLAN
A03 1:200

Figured dimensions shall take preference over scaled. Precedence shall be given to the largest scale drawing. All dimensions are to be verified prior to commencement of any work. The Architect shall be notified immediately of any discrepancies before commencing any work.

Ref	Date	Revision

Tuvalu Fisheries Department
BOAT SHED, STORAGE &
SHOP Teone, Funafuti, Tuvalu.

Sheet Content:
FOUNDATION
LAYOUT

LOMIATA NIUATU
architect
Fakaifou, Funafuti, Tuvalu.
P: +688 _____ M: +688 7101190
E-mail: lomiatan@gmail.com

Drawn: Iomi
Date: 15 July 2021.
Scale: 1: 100

SHT
A03
OF _